

ALTERATIONS

NO	DESCRIPTION	AUTHORITY	BY	DATE	APP'D

REFERENCE PLANS			
NO	TITLE	DB / FEELS	PLAN BY

GENERAL NOTES	

THIS DOCUMENT AND THE INFORMATION WHICH IT CONTAINS ARE CONFIDENTIAL AND ARE THE PROPERTY OF ASIAN LIFT PTE. LTD. ANY REPRODUCTION OR DISSEMINATION OF THE CONTENTS HEREIN WITHOUT THE WRITTEN PERMISSION OF ASIAN LIFT PTE. LTD. IS STRICTLY PROHIBITED. 

PRINT RECORD

NO. PRINTED	DATE PRINTED

OWNER: \_\_\_\_\_  
 PROJECT MANAGER: \_\_\_\_\_  
 PROJECT ENGINEER: \_\_\_\_\_  
 PRODUCTION DEPT.: \_\_\_\_\_  
 P.A.D. DEPT.: \_\_\_\_\_  
 O.A. DEPT.: \_\_\_\_\_  
 PURCHASING DEPT.: \_\_\_\_\_  
 ENGINEERING DEPT.: \_\_\_\_\_

APPROVED BY: \_\_\_\_\_ DATE: \_\_\_\_\_

NOT YET APPROVED BY ABS

NOTE:  
 OUTREACH AND HOISTING HEIGHT ARE PACKAGED WITH THE POSITION AT EVENTUAL TWO TACKLES RIGGED IN A FRAME AND TWO TACKLES RIGGED IN JB

ASIAN LIFT PTE. LTD.  
 FAR EAST LEVINGSTON SHIPBUILDING LTD.  
 31 Shipyard Road, Jurong Town, Singapore 2662.  
**FEELS**


DATE: 4-2-1997 SCALE: 1:200  
 DESIGNED BY: DEN BOER HULL/JOB No.: B 235  
 DRAWN: db/gw ENGR. PROJECT No.:  
 CHECKED: DESIGN APPROVED:

JOB: 5200T SHEERLEG CRANE VESSEL  
 'ASIAN HERCULES II'

TITLE: HOISTING DIAGRAM

SHEET 1 OF 3 SHEETS  
 FEELS PLAN NO.

DRAWING NO.: \_\_\_\_\_

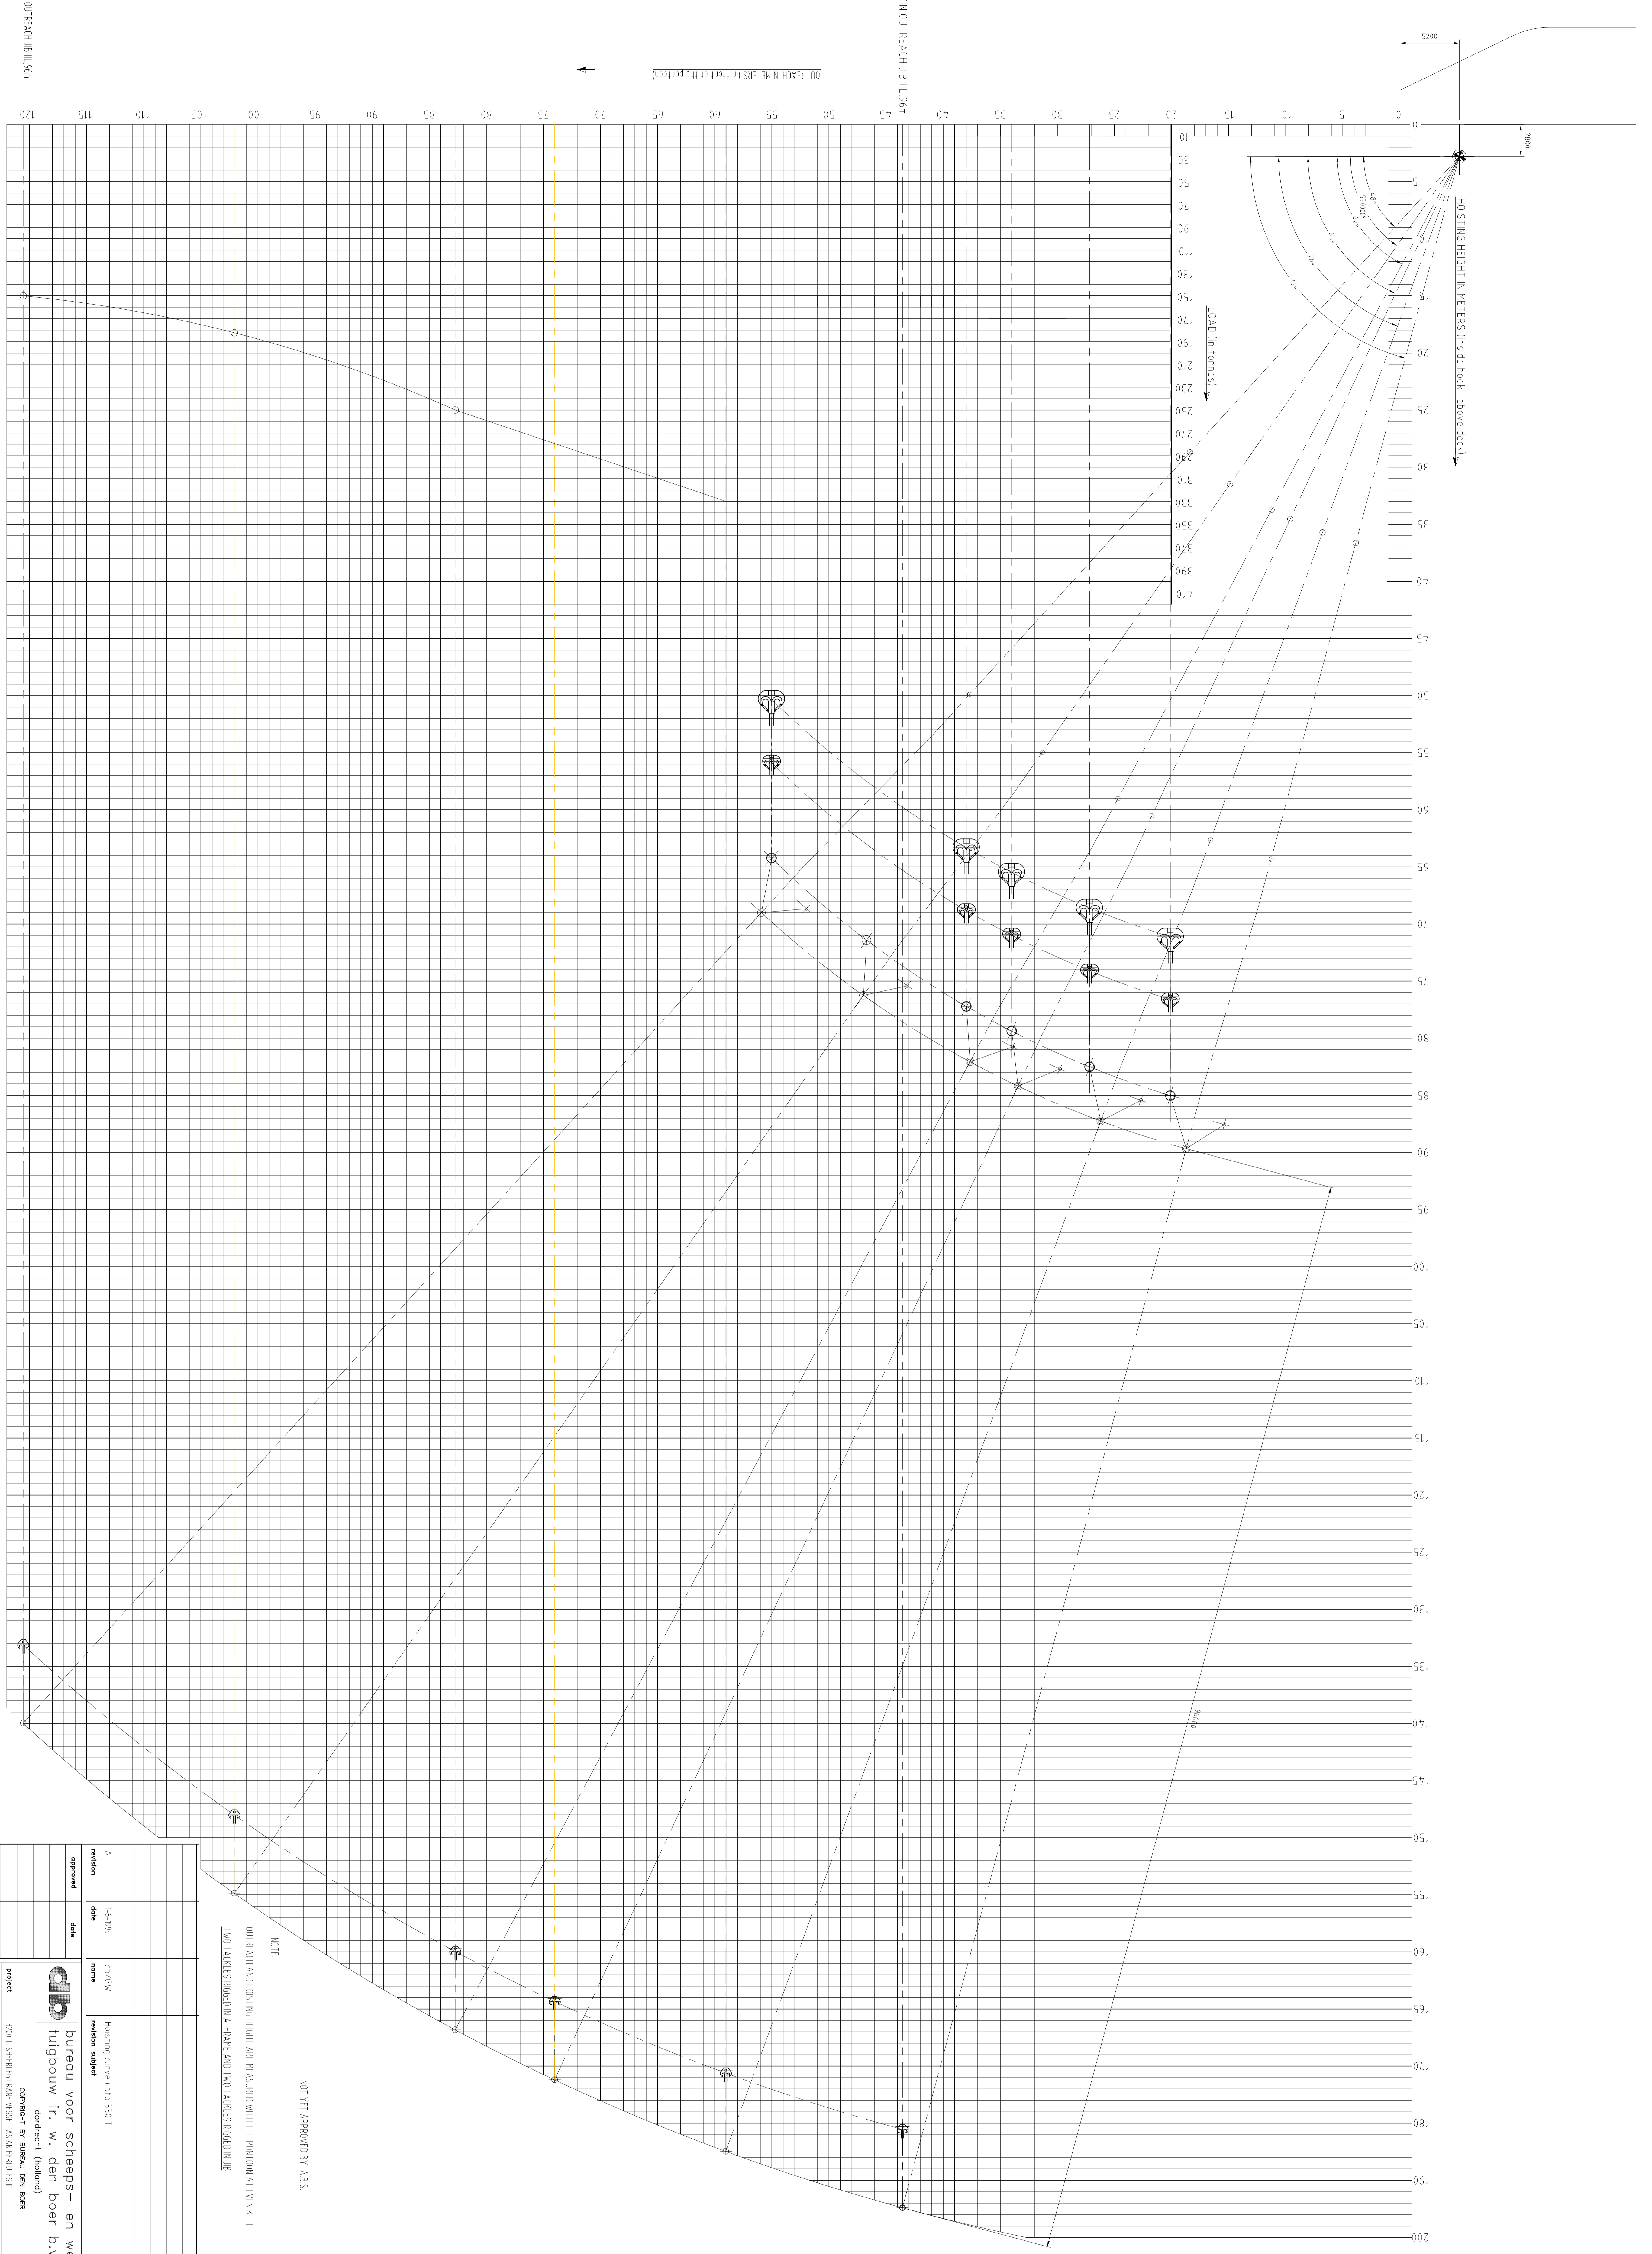

MAXIMUM RISE IN METERS