

ALTERATIONS


NO	DESCRIPTION	AUTHORITY	BY	DATE	APP'D
----	-------------	-----------	----	------	-------


REFERENCE PLANS			
NO	TITLE	DB / FEELS / PLAN NO.	PLAN BY

GENERAL NOTES	
---------------	--

PRINT RECORD	
NO. PRINTED	
DATE PRINTED	
ALTERATION	
OWNER	
SECTOR / MARINE DEPT.	
PROJECT MANAGER	
PROJECT ENGINEER	
PRODUCTION DEPT.	
PAID DEPT.	
Q.A. DEPT.	
PURCHASING DEPT.	
ENGINEERING DEPT.	

APPROVED BY:		DATE	
_____	American Bureau of Shipping	03-03-2000	

 <b>FAR EAST LEVINGSTON SHIPBUILDING LTD.</b> 31 Shipyard Road, Jurong Town, Singapore 2662.	
<b>ASIAN LIFT PTE. LTD.</b>	
DATE :	3-2-1997
DESIGNED BY :	DNB/DBR
DRAWN :	db/gw
CHECKED :	
JOB :	5200T SHEERLEG CRANE VESSEL
TITLE :	HOISTING DIAGRAM
SHEET 1 OF 1 SHEETS FELS PLAN NO.	
DRAWING NO. :	2116-37-29
KLT No. 0	

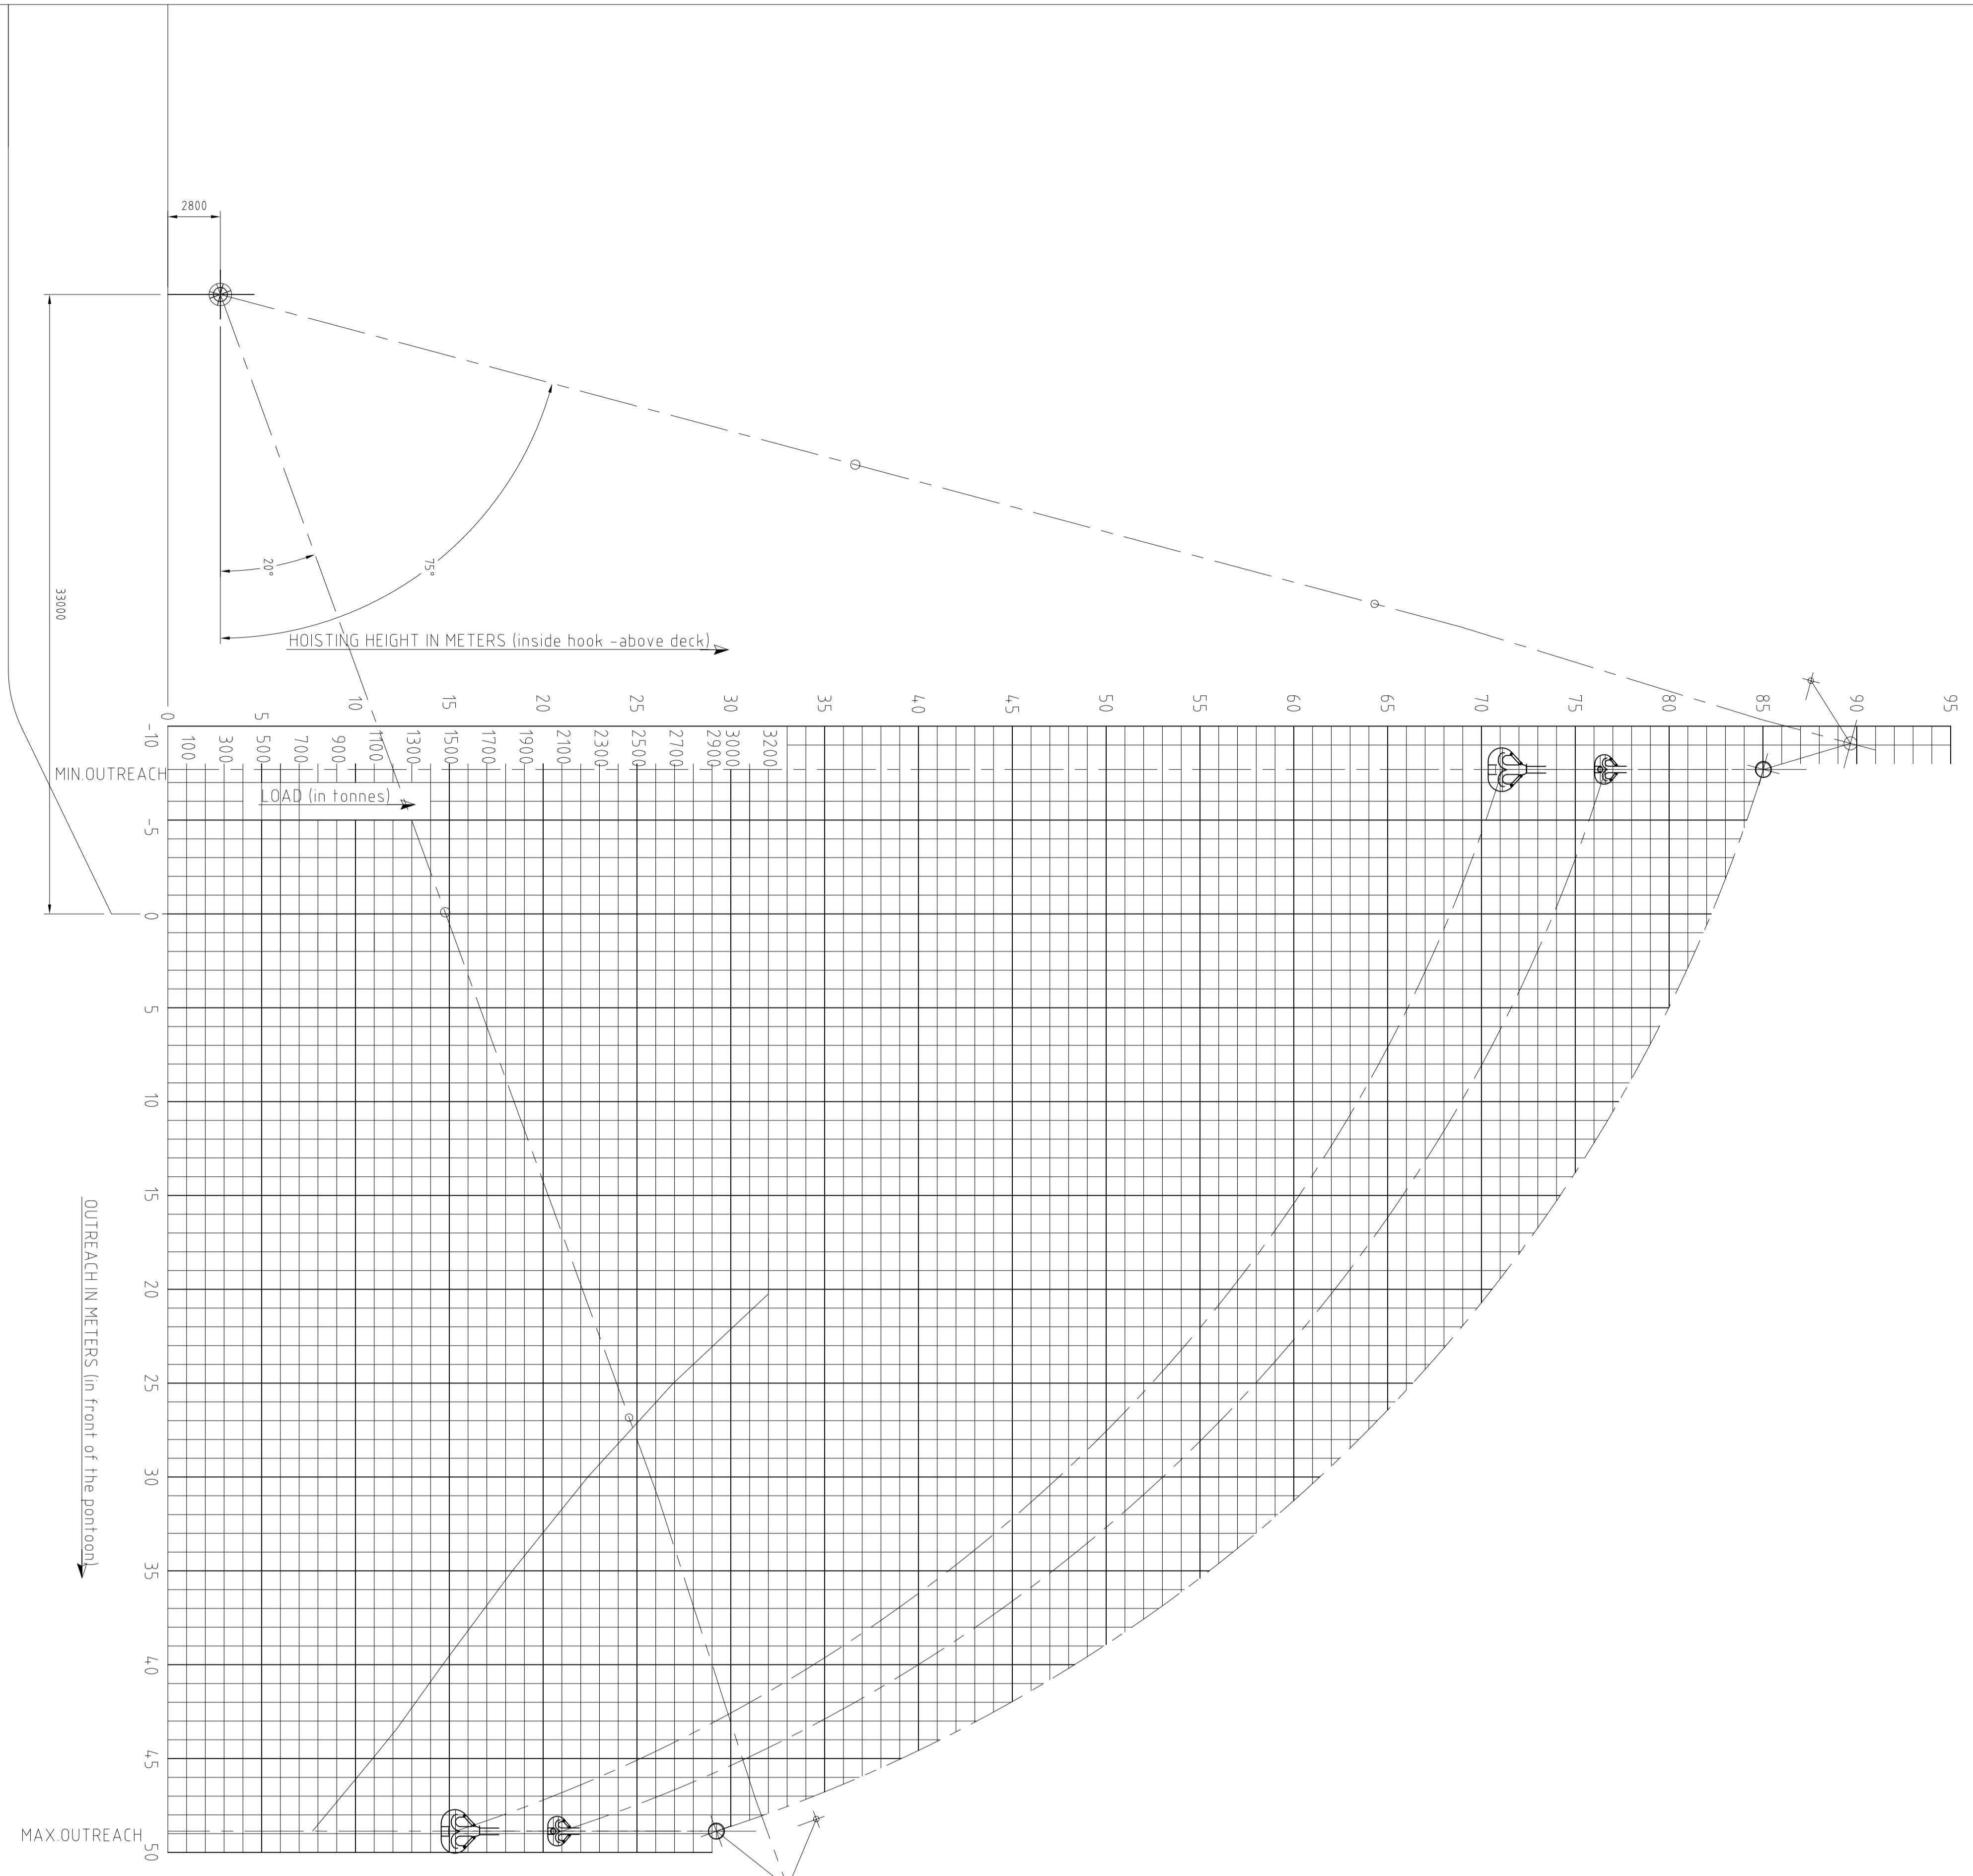

NOTE  
 OUTREACH AND HOISTING HEIGHT ARE MEASURED WITH THE POINT ON AT EVEN KEEL  
 FOUR (4) TACKLES RIGGED IN A-FRAME

revision	date	name	revision subject
B	03-03-2000	db/gw	ABS APPROVAL